


1 FIRST FLOOR PLAN
1/8" = 1'-0"

MARK	DATE
1	XXXX2019
NOT FOR CONSTRUCTION	


PROJECT # --
DATE: MONTH DAY, YEAR

SHEET TITLE:
CONCEPTUAL FLOOR PLAN


SHEET

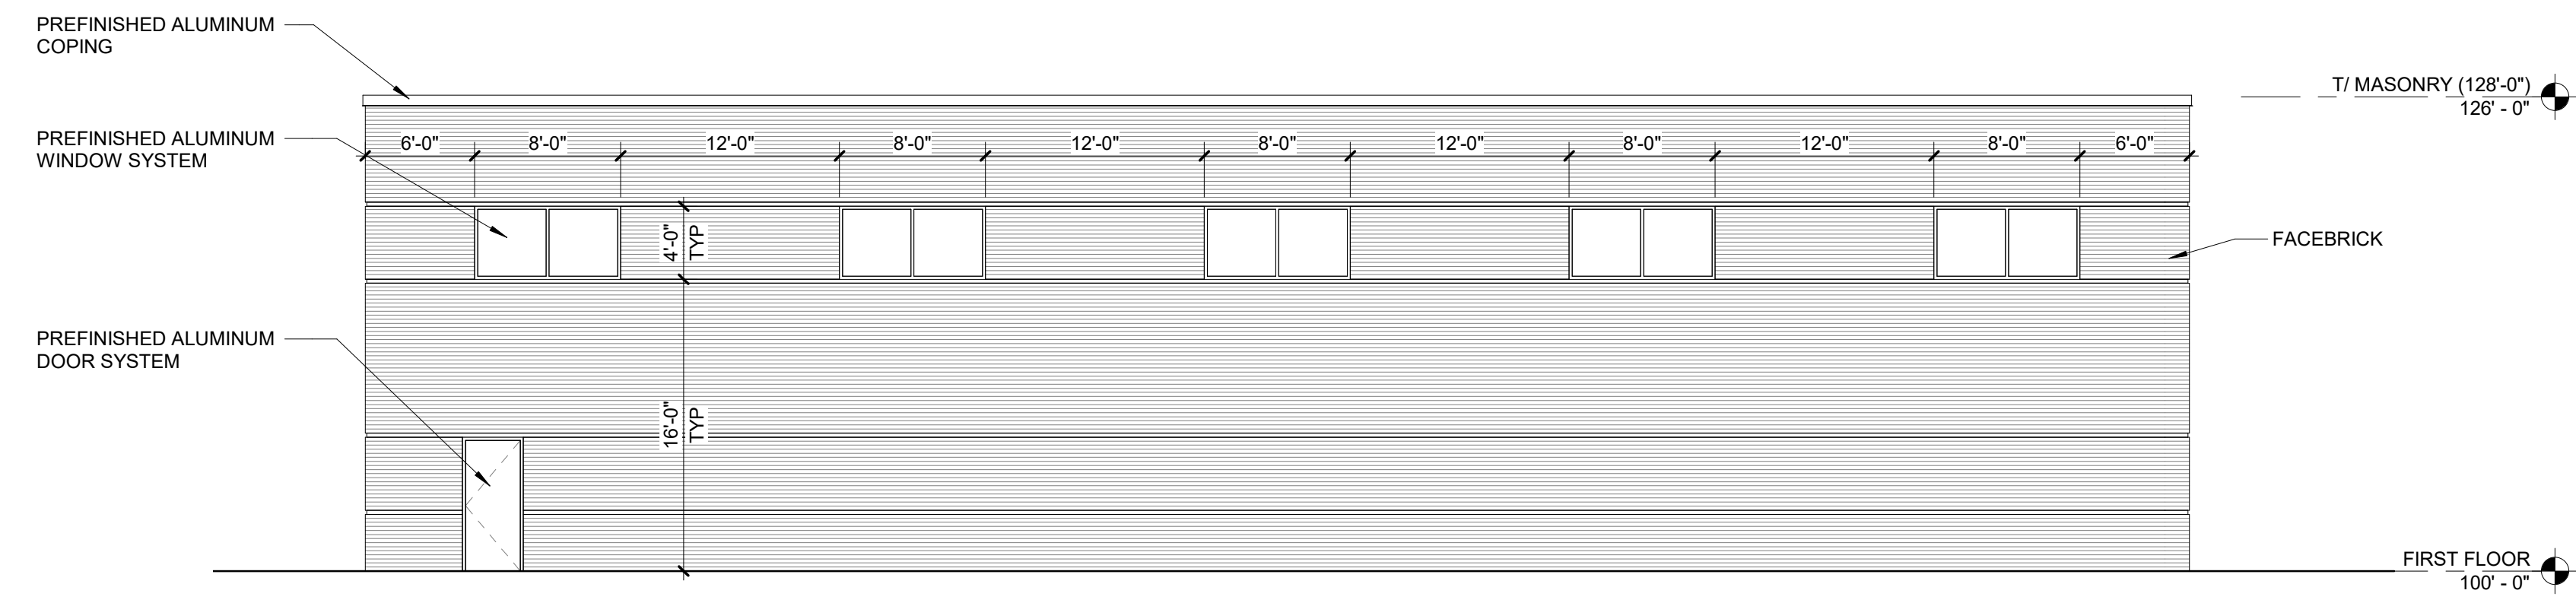


1 NORTH CONCEPTUAL EXTERIOR ELEVATION
1/8" = 1'-0"

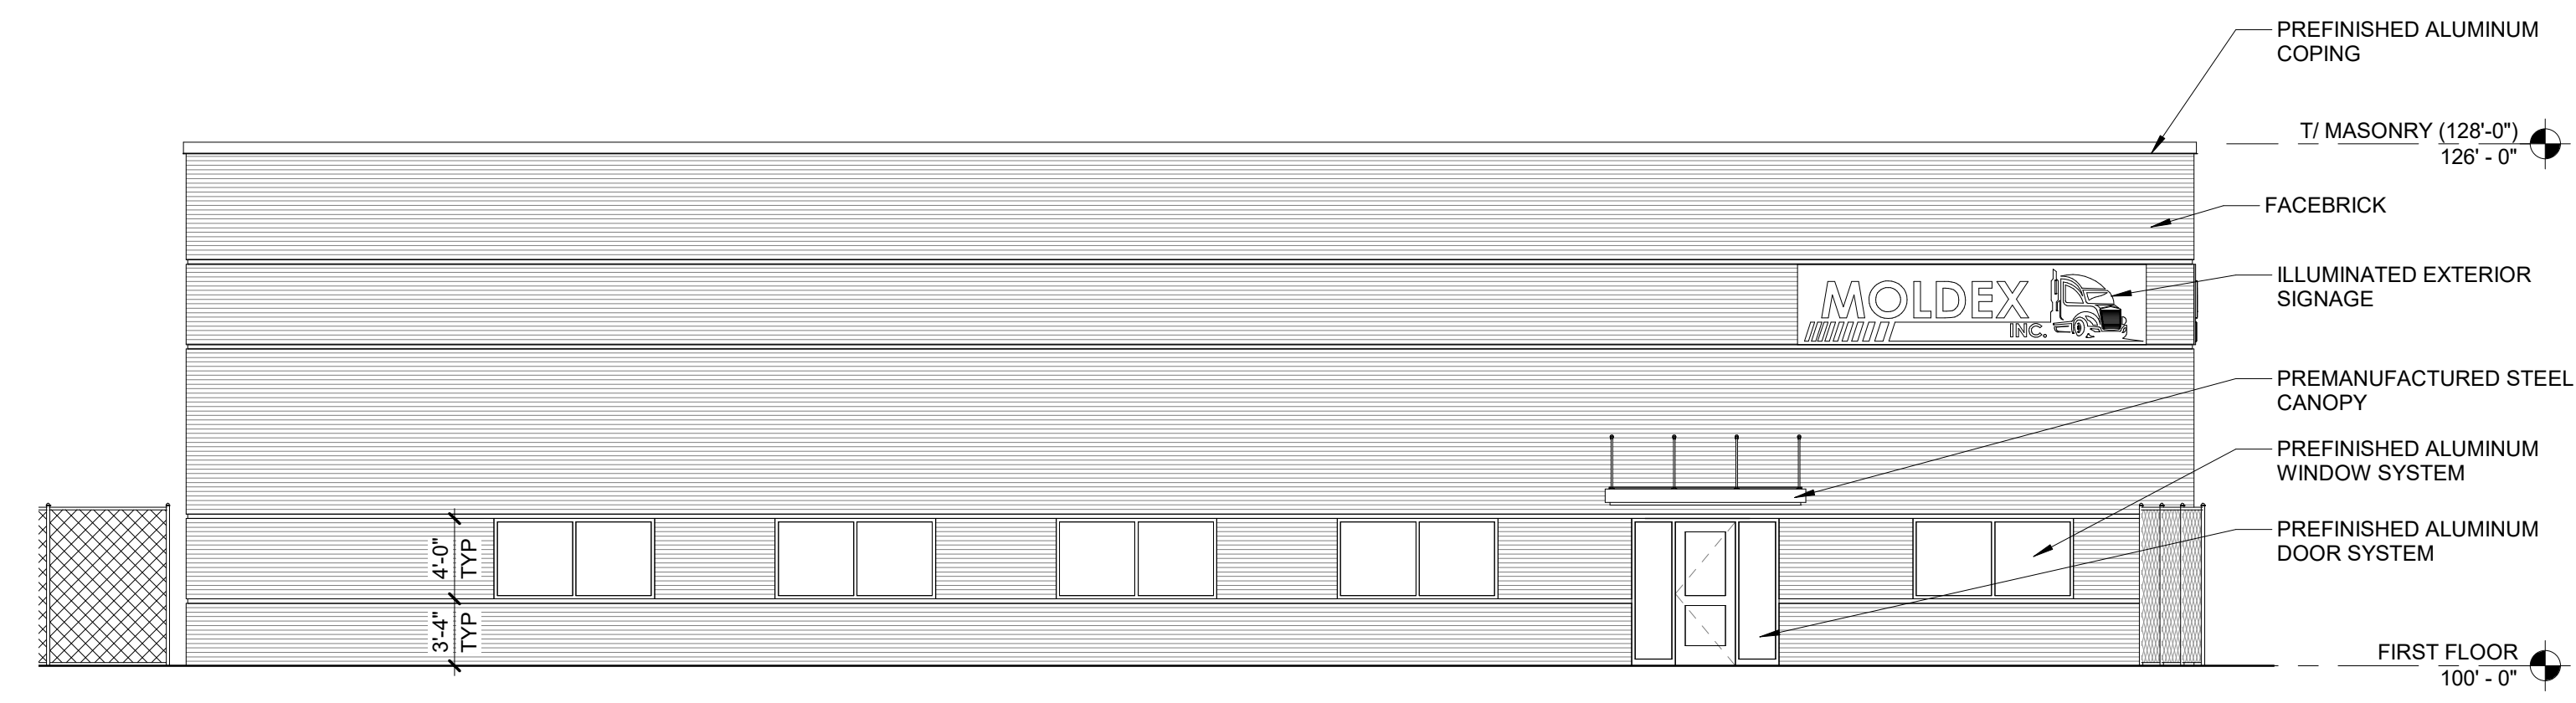

2 SOUTH CONCEPTUAL EXTERIOR ELEVATION
1/8" = 1'-0"

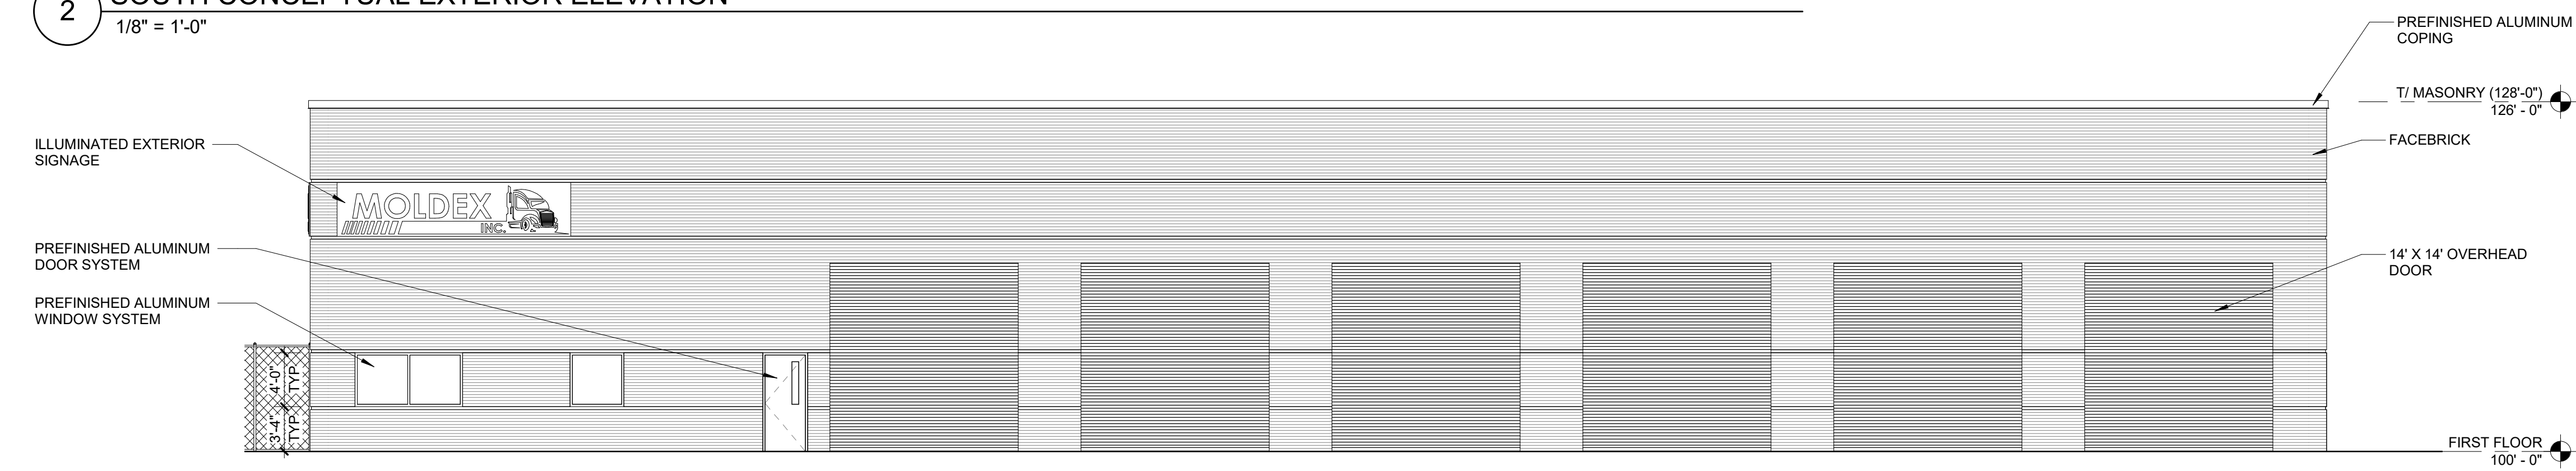

3 EAST CONCEPTUAL EXTERIOR ELEVATION
1/8" = 1'-0"

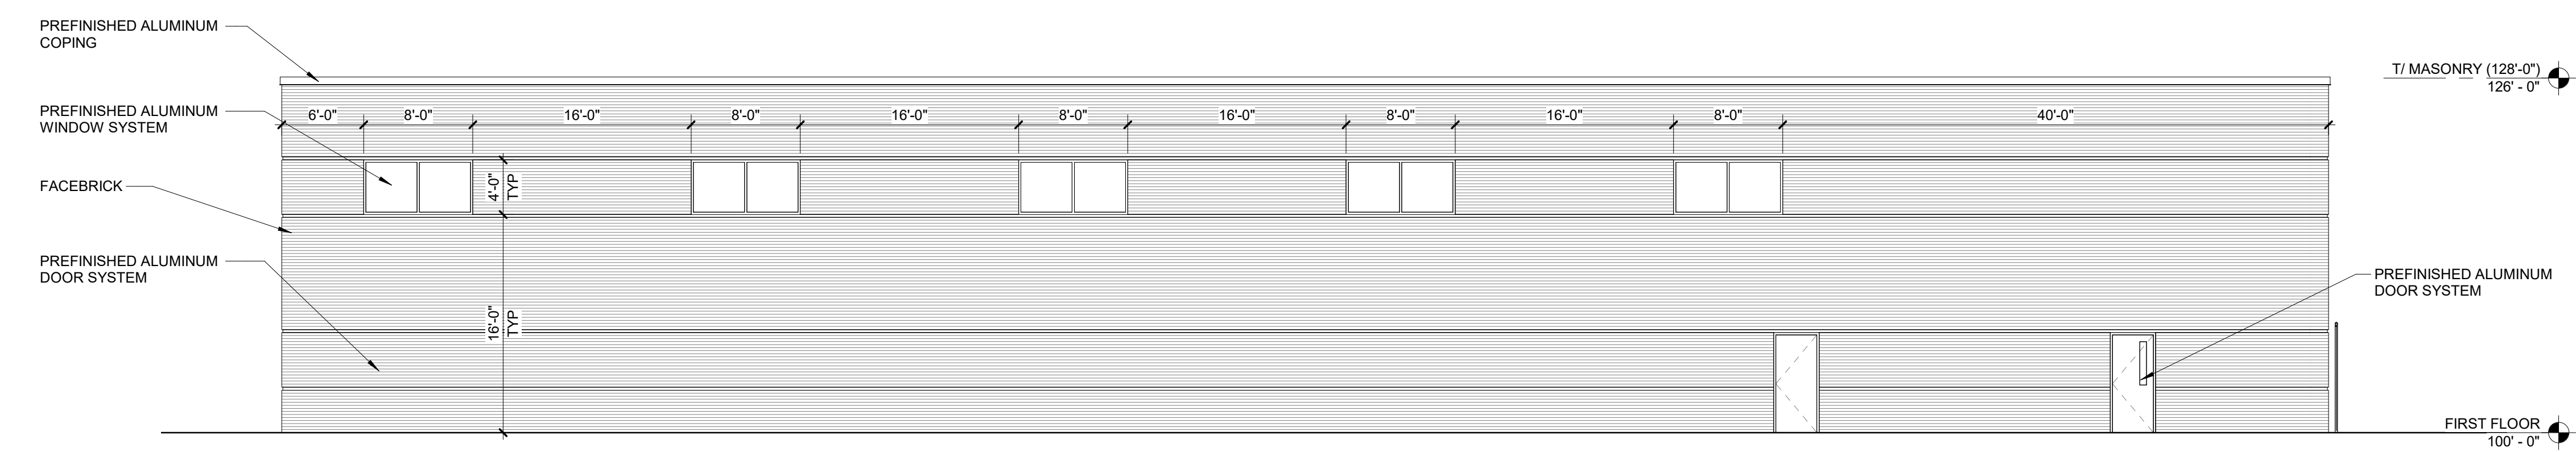

4 WEST CONCEPTUAL EXTERIOR ELEVATION
1/8" = 1'-0"



EXTERIOR OFFICE ENTRY RENDERING



EXTERIOR TRUCK ENTRY RENDERING



EXTERIOR DOCK RENDERING



AERIAL RENDERING

MOLDEX INC
TRUCK REPAIR FACILITY
17730 CHICAGO AVE, LANSIONG, IL 60438

MARK	DATE
NOT FOR CONSTRUCTION	
PROJECT #	--
DATE	MONTH DAY, YEAR
SHEET TITLE	CONCEPTUAL EXTERIOR ELEVATIONS
SHEET	A3